



SECTION A-A

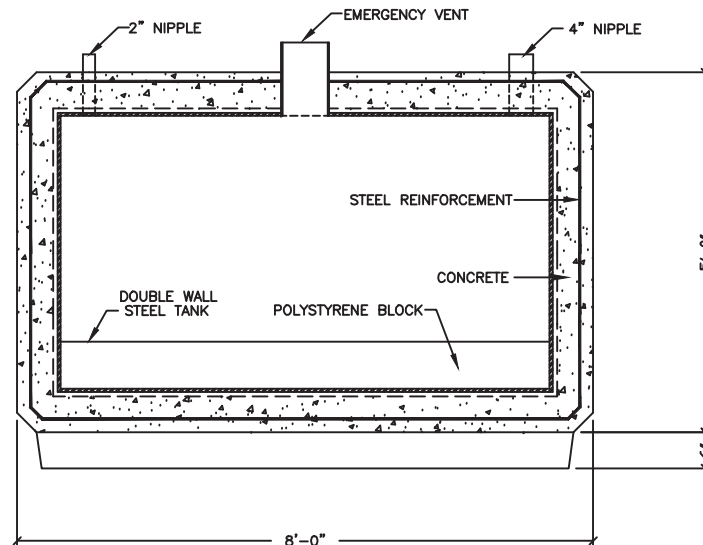


SECTION B-B

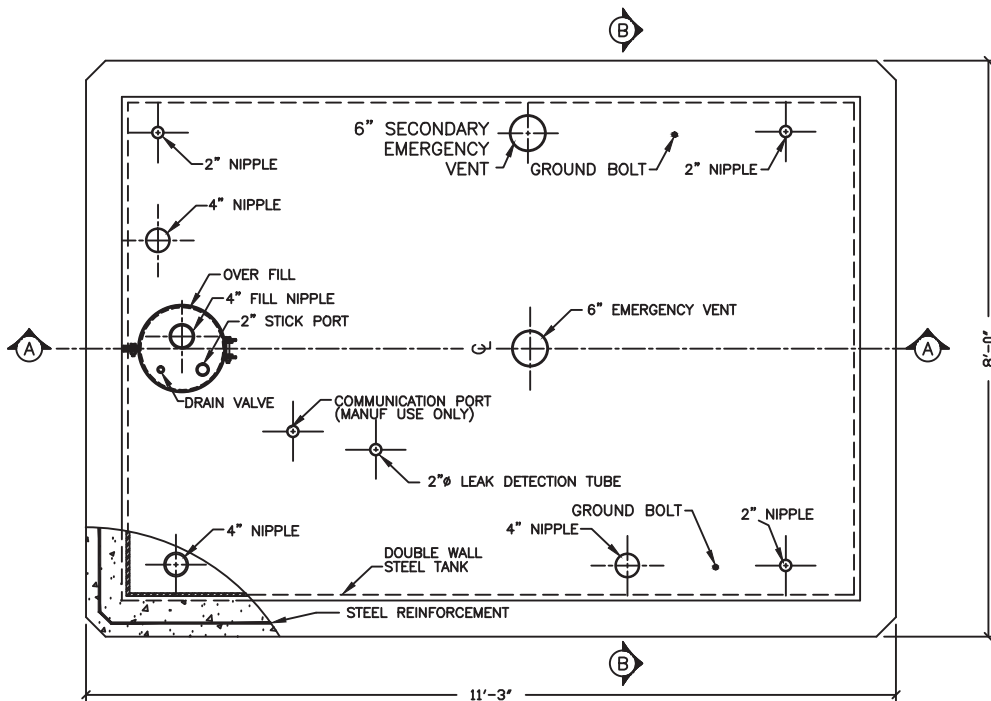

PLAN VIEW

CORNER DETAILS
N.T.S.

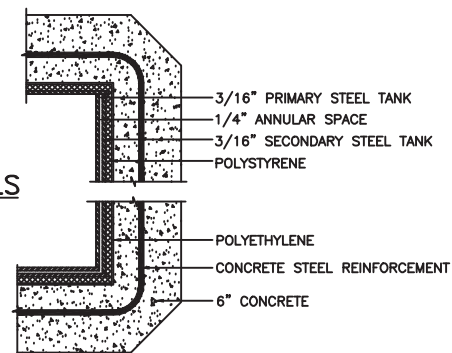

STANDARD TOP DESIGN SHOWN, OTHER DESIGNS AVAILABLE. TANK MUST BE SET ACCORDING TO CONVAULT INSTRUCTIONS IN ORDER TO ACTIVATE WARRANTY.		
PLANT LOCATION:	WEIGHT:	32,000 LBS.
Telford, PA.	REVISION DATE:	3-05-15
	SCALE:	3/8"=1'-0"
TANK SIZE	1,500-GALLON	DRAWING NAME
		1,500GL

Core Engineered Solutions, Inc.
 1141 River Road
 Selkirk, NY 12158
 (518) 635-4343 (518) 635-4346 FAX
 www.core-es.com info@core-es.com

