




SECTION A-A

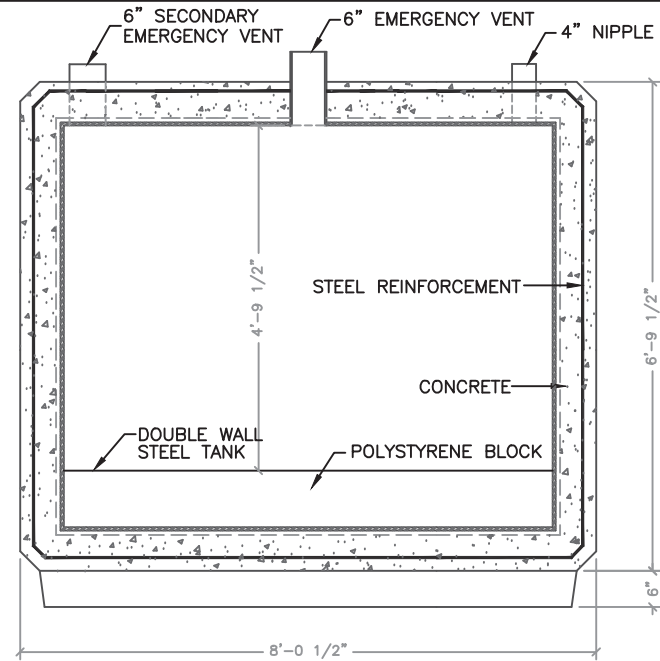

SECTION B-B

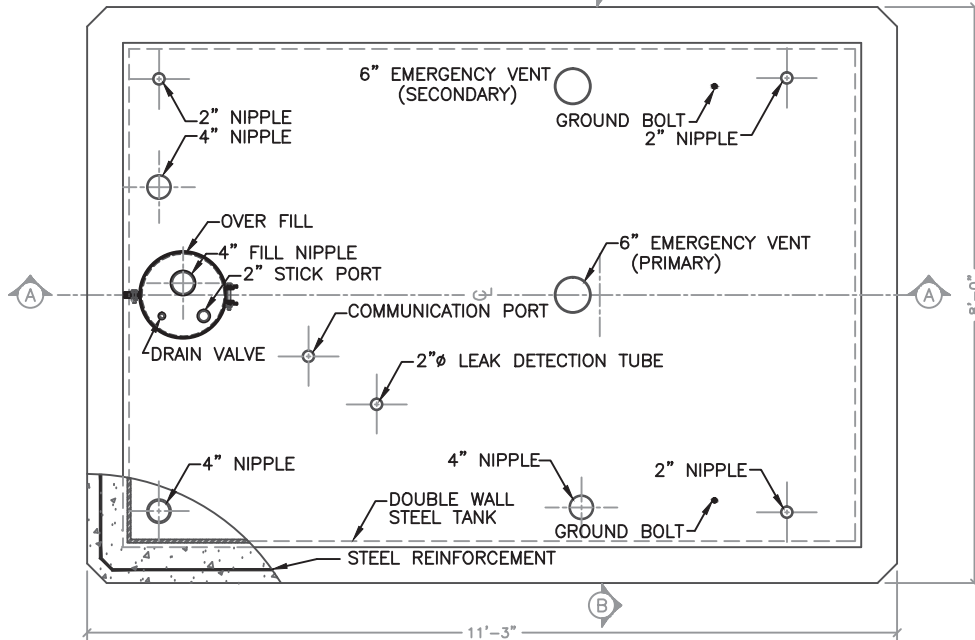

PLAN VIEW

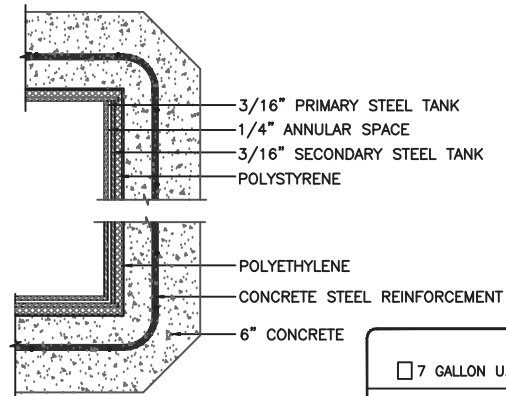

CORNER DETAILS
N.T.S.



2085 Listed



□ 7 GALLON U.L. LISTED OVERFILL CONTAINMENT

STANDARD TOP DESIGN SHOWN, OTHER DESIGNS AVAILABLE.

TANK MUST BE SET ACCORDING TO CONVAULT INSTRUCTIONS
IN ORDER TO ACTIVATE WARRANTY.

PLANT LOCATION:	WEIGHT:	35,000 LBS
TELFORD, PA.	REVISION DATE:	6-13-13
TANK SIZE:	SCALE:	3/8"=1'-0"
2500-GALLON	DRAWING NUMBER:	88153116A

Core Engineered Solutions, Inc.

1141 River Road
Selkirk, NY 12158
(518) 635-4343 (5183) 635-4346 FAX
www.core-es.com info@core-es.com